




MATCHLINE
SHEET 40

MATCHLINE
SHEET 42

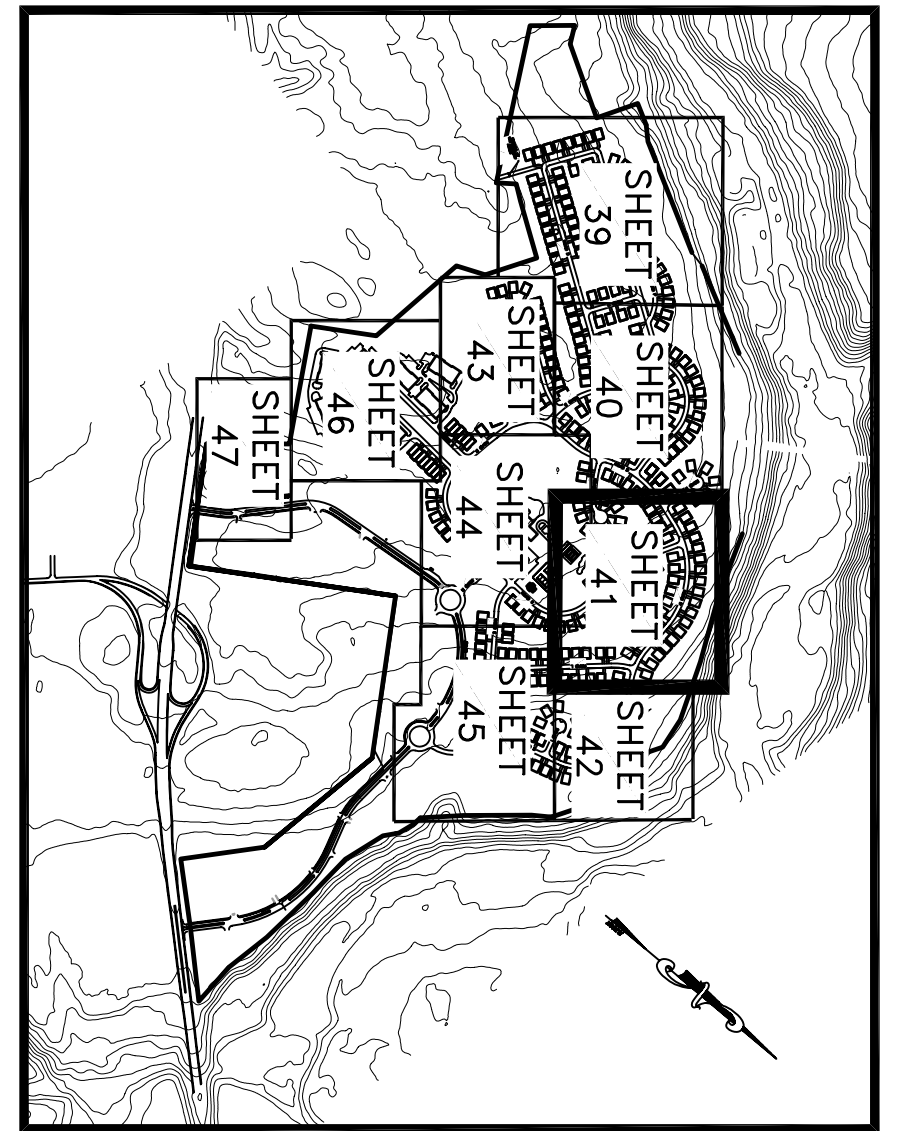


KEY MAP

NOT TO SCALE

- LEGEND**
- 210' - EXISTING MAJOR CONTOUR
 - 200' - EXISTING MINOR CONTOUR
 - 200' - PROPOSED MAJOR CONTOUR
 - 200' - PROPOSED MINOR CONTOUR
 - 200' - PROPOSED CROWN WITH PIPE
 - 200' - PROPOSED SILT FENCE WITH PIPE
 - 200' - PROPOSED TEMPORARY DIVERSION SWALE
 - 200' - PROPOSED TEMPORARY STORMWATER SWALE
 - 200' - PROPOSED SLOPE STABILIZATION MATING
 - 200' - PROPOSED STABILIZED
 - 200' - PROPOSED ROCK CHECKDAM
 - 200' - PROPOSED STONE SEDIMENT TRAP
 - 200' - PROPOSED SOIL STOCKPILE
 - 200' - PROPOSED STORM DRAIN INLET FILTER
 - 200' - PROPOSED RIPRAP OUTLET PROTECTION
 - 200' - PROPOSED UNITS OF PHASE
 - 200' - AREA OF NO GRADING
 - 200' - PROPOSED RIPRAP SPILLWAY

Dig Safely.
New York
800-962-7962
www.digsafelynewyork.org

- Call Before You Dig
- Wait Before You Dig
- Confirm Utility Response
- Respect the Marks
- Dig With Care

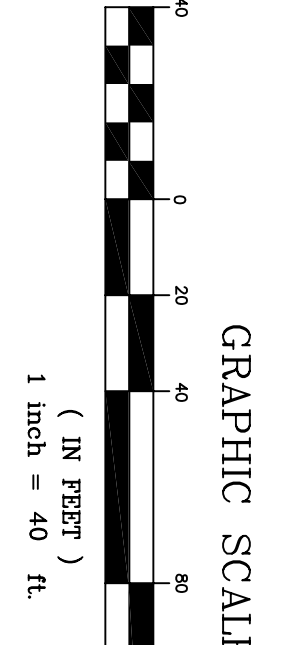

THE OWNER IS ASSIGNED THE RESPONSIBILITY FOR THE CONSTRUCTION AND MAINTENANCE OF THE MEASURES AS DETAILED ON THIS PLAN AND ACCOMPANYING TECHNICAL SPECIFICATIONS

THIS EROSION CONTROL PLAN SHALL BE USED FOR EROSION CONTROL METHODS AND LOCATIONS ONLY. DO NOT USE THIS PLAN FOR BUILDING, PAVED AREA, UTILITY LOCATIONS, ETC.

COPIES FROM THE ORIGINAL OF THIS DOCUMENT NOT MARKED WITH AN ORIGINAL OF THE PROFESSIONAL ENGINEER'S AND/OR LAND SURVEYOR'S STAMP OR EMBOSSED SEAL SHALL NOT BE CONSIDERED VALID. UNAUTHORIZED ALTERATION OR ADDITION TO THIS DOCUMENT IS A VIOLATION OF SECTION 7209-2 OF THE NEW YORK STATE EDUCATION LAW.

COPYRIGHT 2008, LANC & TULLY, P.C.

LANC & TULLY
ENGINEERING AND SURVEYING, P.C.
P.O. Box 487, Rt. 207
Cornwall, NY 12420
(845) 338-3300

EROSION CONTROL PLAN (3 OF 9)
PREPARED FOR LOT 10

CORNWALL COMMONS

TOWN OF CORNWALL
ORANGE COUNTY, NEW YORK

DATE	BY	DESCRIPTION
MAY 7, 2007		DATE
AUGUST 14, 2007		DATE
NOVEMBER 26, 2008		DATE
MARCH 5, 2008		DATE
MARCH 24, 2008		DATE
JUNE 2, 2008		DATE

Scale: 1" = 40' (Horizontal), 1" = 8' (Vertical)
Drawing No.: 41.07.137
Project No.: 0148 - 00