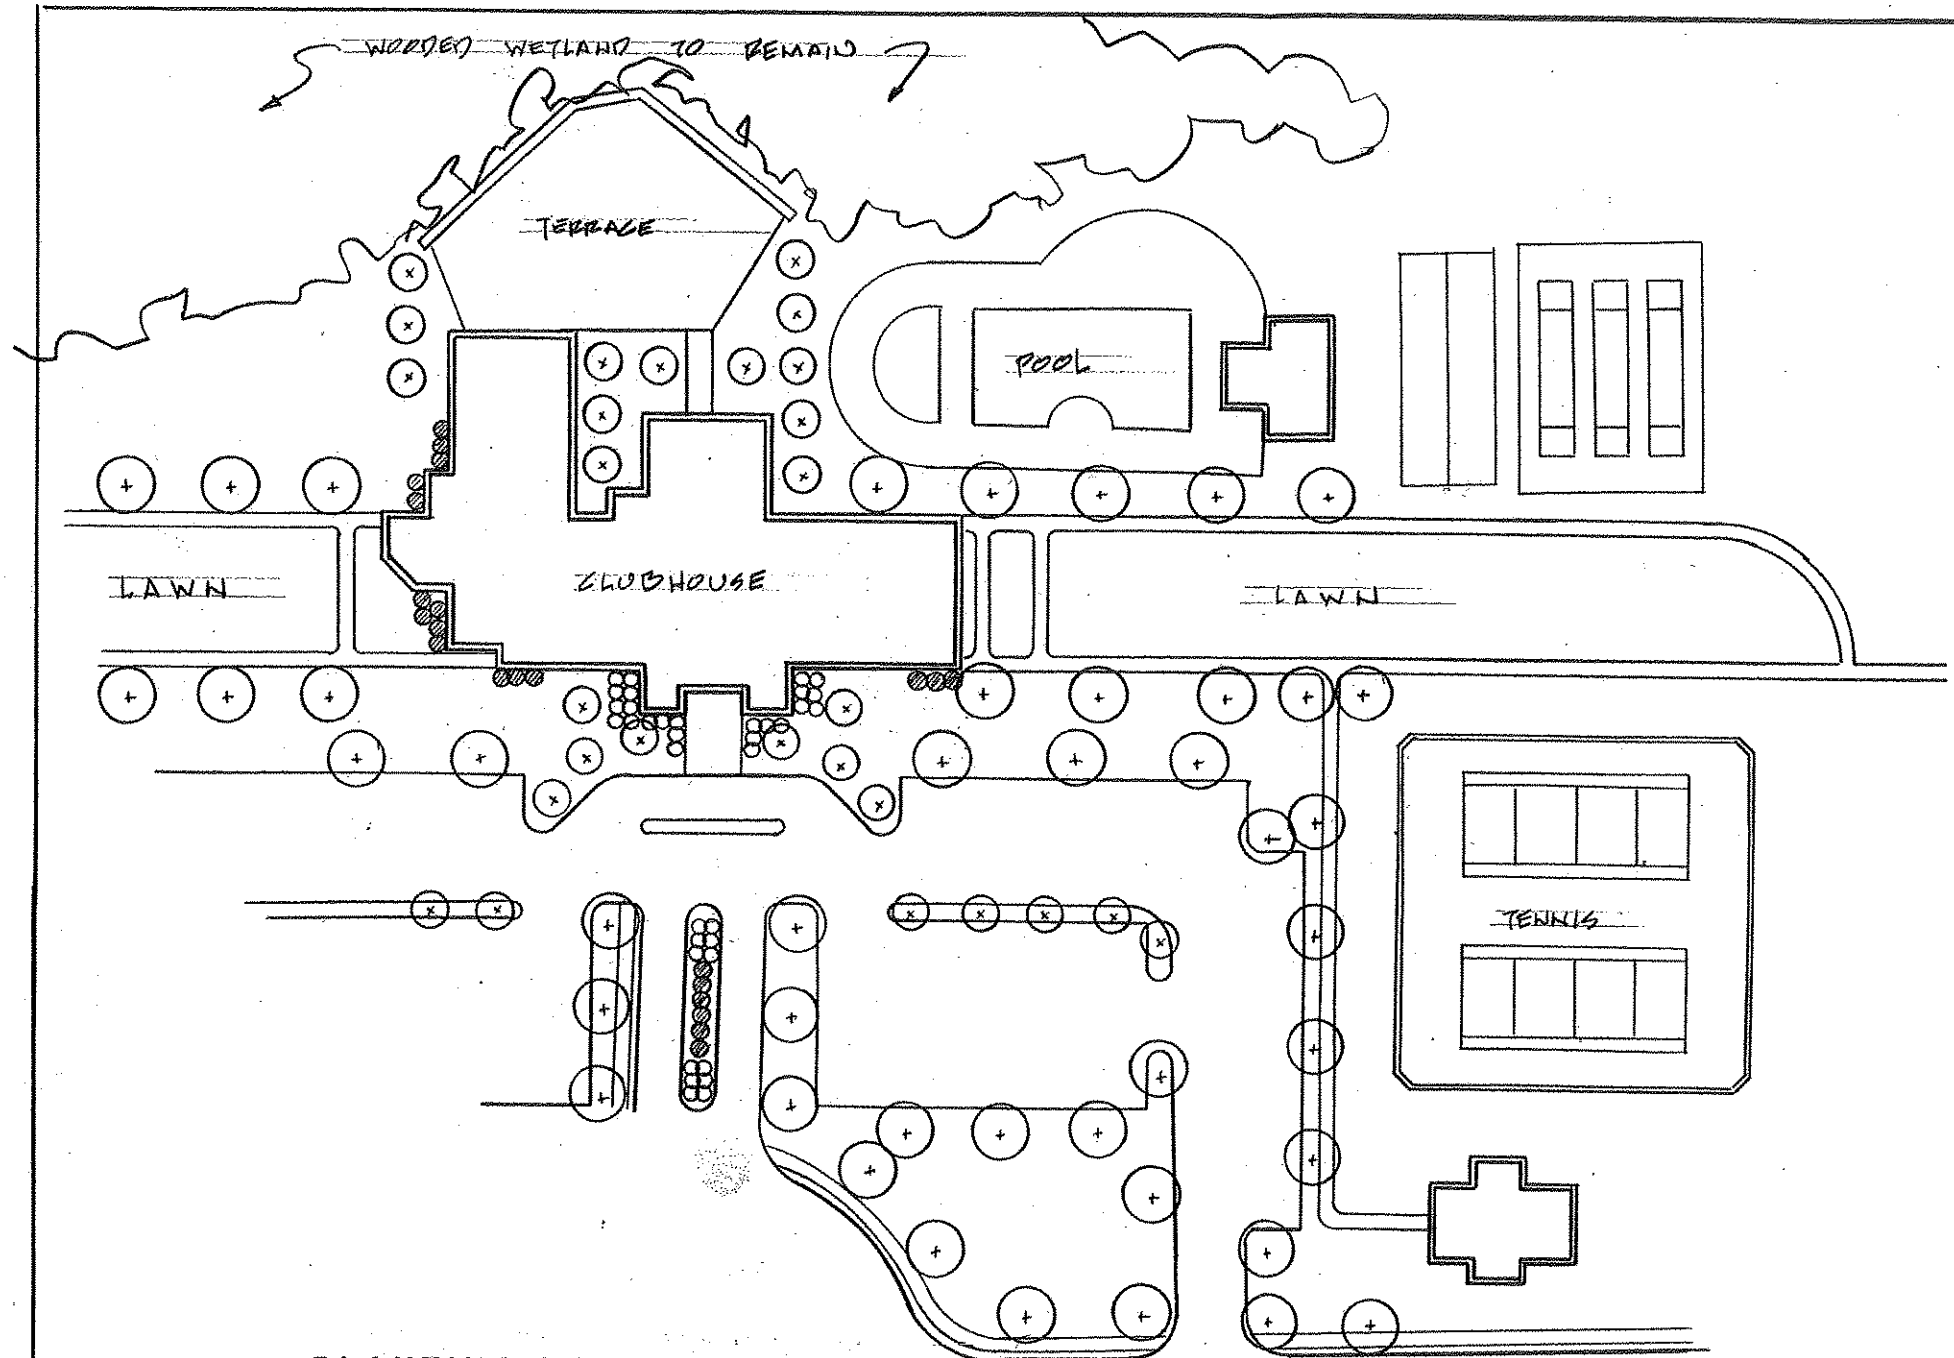







APPENDIX 2M.
SCHEMATIC PLANTING DESIGNS

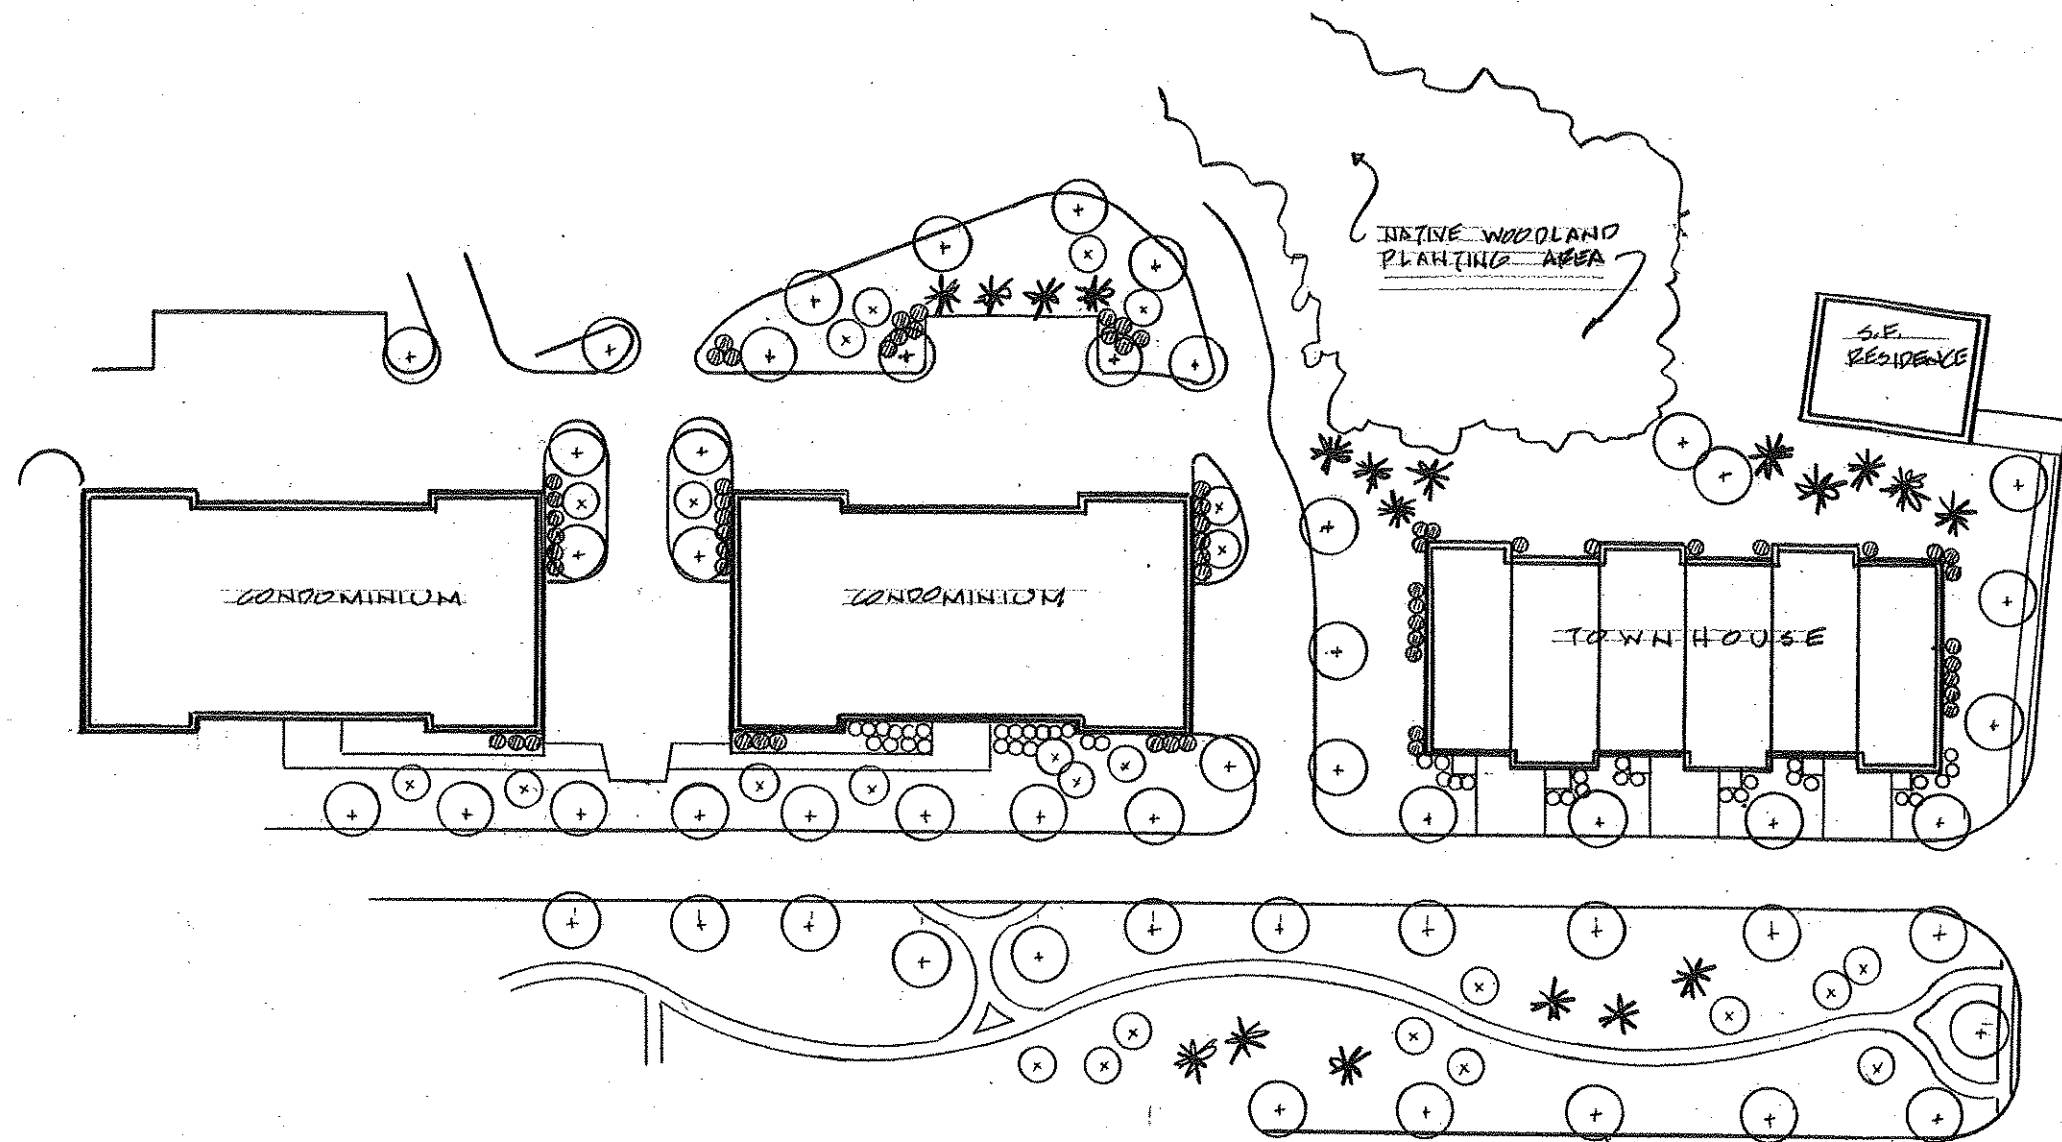


PLANTING LEGEND






- 
 Deciduous shade/street tree – Red Maple, Pin and Red Oak, Greenspire Linden, Black Tupelo
- 
 Ornamental Flowering Trees – Crabapples, Flowering Cherry, Hawthorn
- 
 Evergreen trees – White Pine, Norway and Colorado Spruce
- 
 Front yard shrubs – low to medium – Boxwood, Japanese Andromeda, Potentilla, Spreading Juniper, Japanese Holly, Cotoneaster
- 
 Larger flowering shrubs – Side and rear yard planting - Viburnum, Forsythia, Weigela, Witchhazel, Spirea

**RECREATION AREA
SCHEMATIC PLANTING DESIGN
CORNWALL COMMONS**

**ROBERT G. TORGERSEN
LANDSCAPE ARCHITECT**

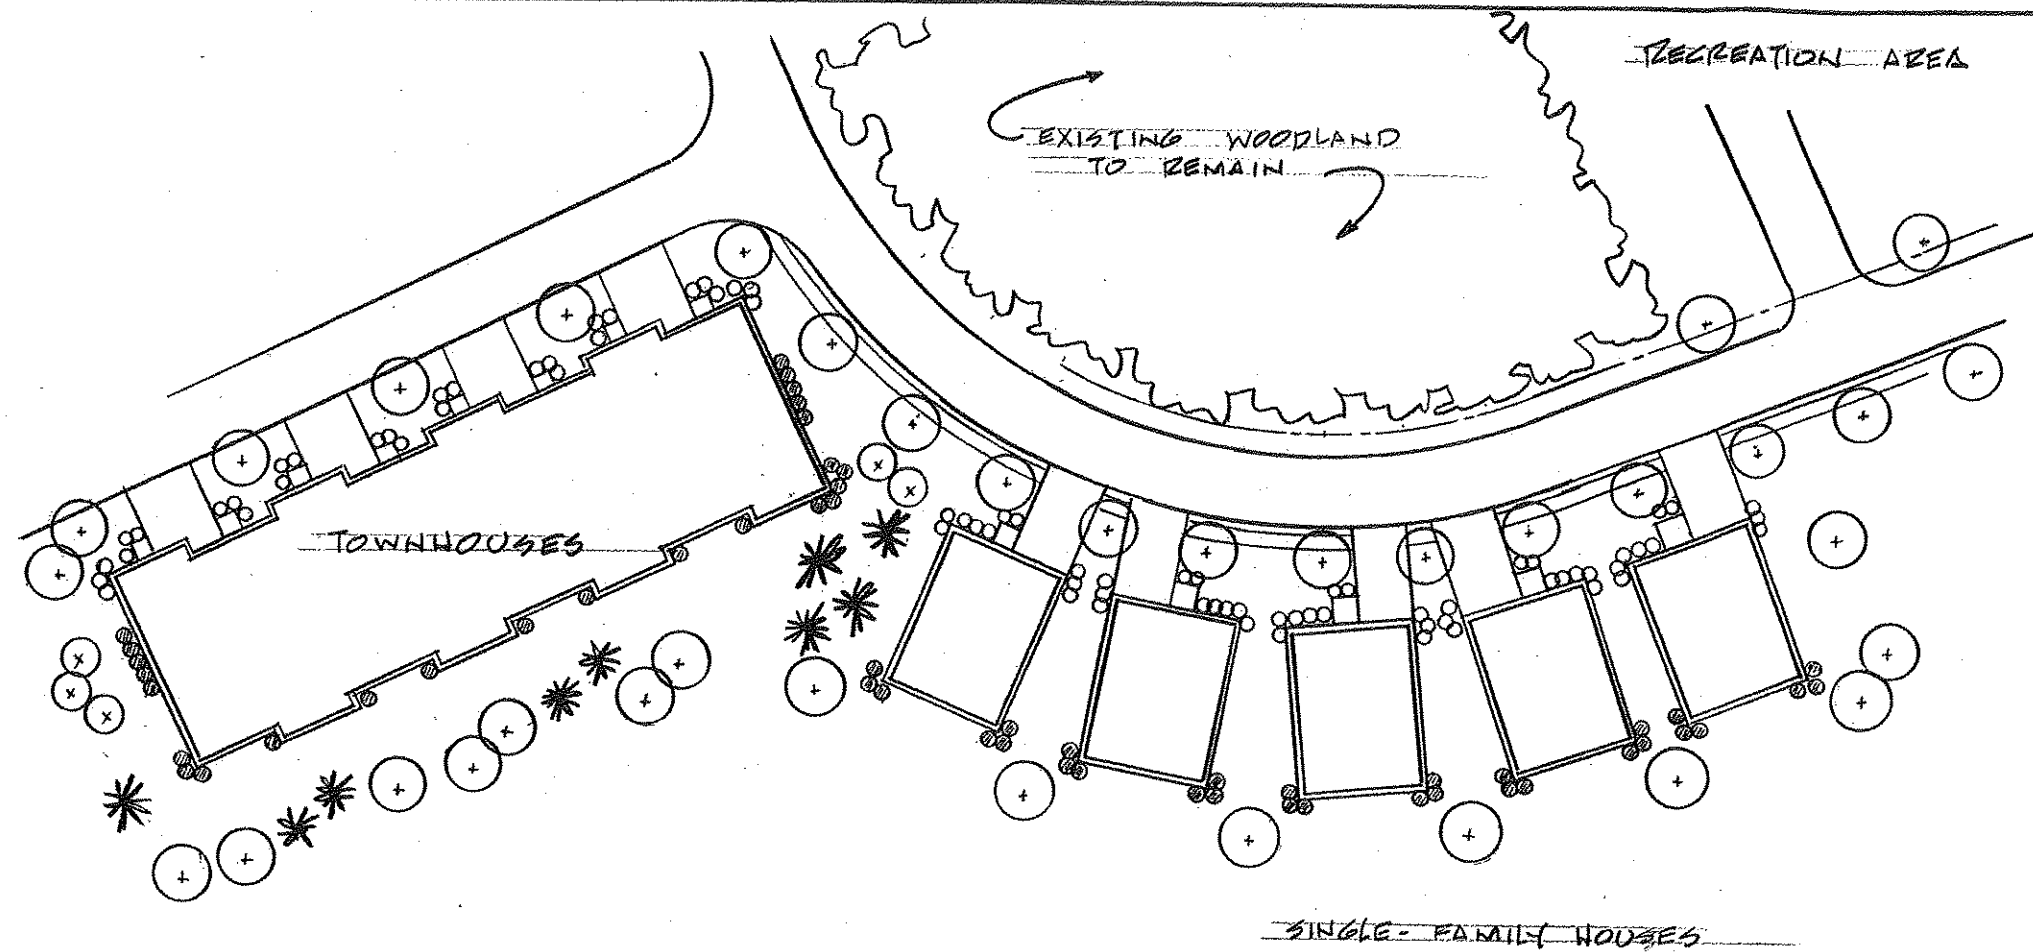


PLANTING LEGEND






- 
 Deciduous shade/street tree – Red Maple, Pin and Red Oak, Greenspire Linden, Black Tupelo
- 
 Ornamental Flowering Trees – Crabapples, Flowering Cherry, Hawthorn
- 
 Evergreen trees – White Pine, Norway and Colorado Spruce
- 
 Front yard shrubs – low to medium – Boxwood, Japanese Andromeda, Potentilla, Spreading Juniper, Japanese Holly, Cotoneaster
- 
 Larger flowering shrubs – Side and rear yard planting - Viburnum, Forsythia, Weigela, Witchhazel, Spirea

**CONDOMINIUM HOUSING
SCHEMATIC PLANTING DESIGN
CORNWALL COMMONS**

**ROBERT G. TORGERSEN
LANDSCAPE ARCHITECT**



PLANTING LEGEND

- 
 Deciduous shade/street tree – Red Maple, Pin and Red Oak, Greenspire Linden, Black Tupelo
- 
 Ornamental Flowering Trees – Crabapples, Flowering Cherry, Hawthorn
- 
 Evergreen trees – White Pine, Norway and Colorado Spruce
- 
 Front yard shrubs – low to medium – Boxwood, Japanese Andromeda, Potentilla, Spreading Juniper, Japanese Holly, Cotoneaster
- 
 Larger flowering shrubs – Side and rear yard planting - Viburnum, Forsythia, Weigela, Witchhazel, Spirea

**SINGLE FAMILY AND TOWNHOUSE
SCHEMATIC PLANTING DESIGN
CORNWALL COMMONS**

**ROBERT G. TORGERSEN
LANDSCAPE ARCHITECT**