
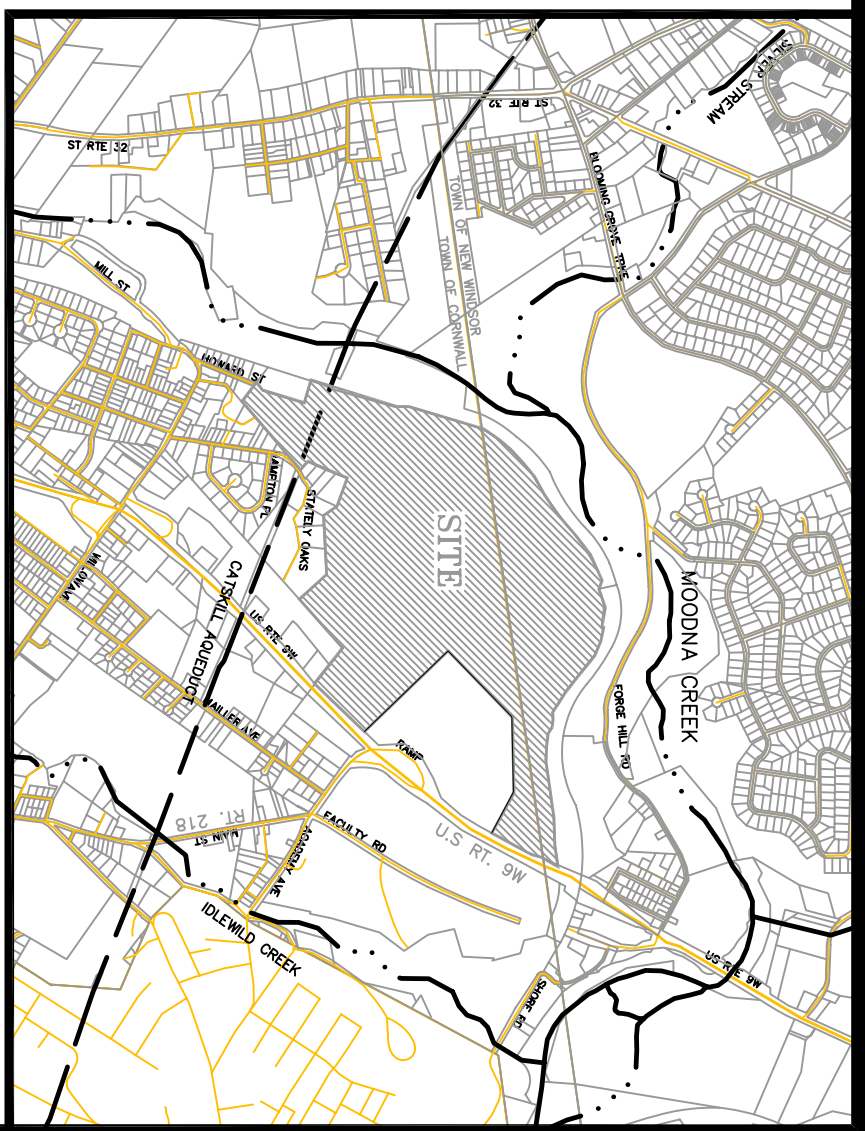


- LEGEND**
- 200' — EXISTING MINOR CONTOUR
 - 210' — EXISTING MAJOR CONTOUR
 - 220' — EXISTING WETLAND
 - DRAINAGE FLOWPATH / TIME OF CONCENTRATION
 - PROPOSED EDGE OF ROAD WITH CURB
 - PROPOSED MINOR CONTOUR
 - PROPOSED MAJOR CONTOUR
 - PROPOSED CATCH BASIN WITH PIPE

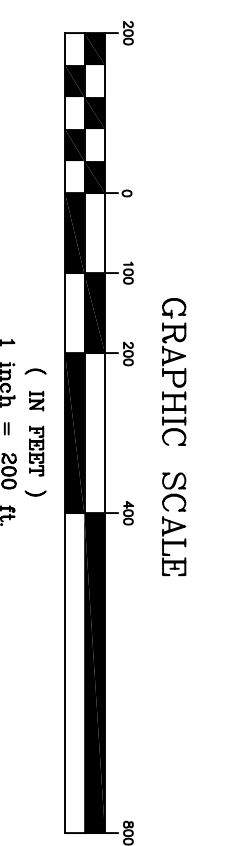

COPIES FROM THE ORIGINAL OF THIS DOCUMENT NOT MARKED WITH AN ORIGINAL OF THE PROFESSIONAL ENGINEER'S AND/OR LAND SURVEYOR'S STAMP OR EMPLOYED SEAL SHALL NOT BE CONSIDERED VALID FOR CONSTRUCTION.

UNAUTHORIZED ALTERATION OR ADDITION TO THIS DOCUMENT IS A VIOLATION OF SECTION 7209-2 OF THE NEW YORK STATE EDUCATION LAW.

LANC & TULLY
 ENGINEERING AND SURVEYING, P.C.
 P.O. Box 487, Rt. 207
 (845) 294-2700

CORNWALL COMMONS
 TOWN OF CORNWALL
 ORANGE COUNTY, NEW YORK

POST-DEVELOPMENT WATERSHED MAP
 PREPARED FOR

DATE: AUGUST 9, 2007
 DRAWN BY: ESR
 CHECKED BY: [blank]
 SCALE: 1" = 200'
 SHEET NO.: 1-1-25.2 & 37-1-4.5
 SHEET TOTAL: 5 OF 5
 PROJECT NO.: A - 98 - 149 - 04