



PROFILE: SEWER RUN - A
SCALE: H=1"=100'
V=1"=5'

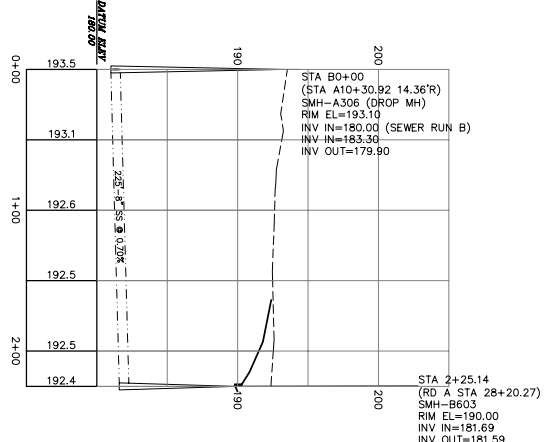

PROFILE: SEWER RUN - B
SCALE: H=1"=50'
V=1"=5'

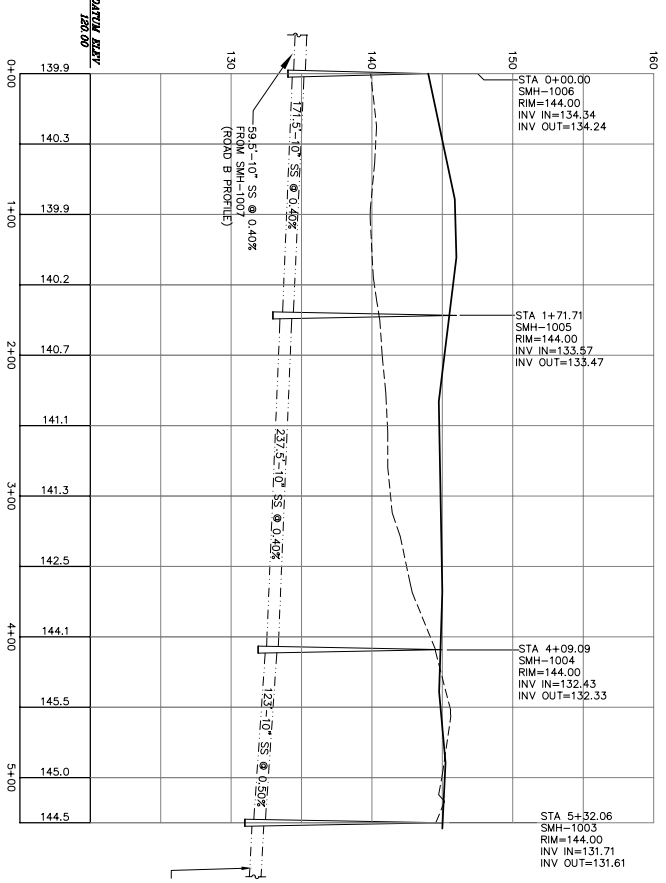

PROFILE: SEWER RUN - C
SCALE: H=1"=50'
V=1"=5'

- LEGEND
- PROPOSED GRADE
 - EXISTING GRADE
 - PROPOSED WATER PIPE
 - PROPOSED SEWER PIPE
 - PROPOSED SANITARY SEWER FORCEMAIN PIPE
 - PROPOSED DRAINAGE PIPE
 - PROPOSED SEWER MANHOLE
 - PROPOSED SEWER PIPE CROSSING/CONNECTION
 - PROPOSED DRAINAGE CATCH BASIN
 - PROPOSED DRAINAGE PIPE CROSSING/CONNECTION

COPIES FROM THE ORIGINAL OF THIS DOCUMENT NOT MARKED WITH AN ORIGINAL OF THE PROFESSIONAL ENGINEER'S SEAL SHALL NOT BE CONSIDERED VALID. UNAUTHORIZED ALTERATION OR ADDITION TO THIS DOCUMENT IS A VIOLATION OF SECTION 7209-2 OF THE NEW YORK STATE EDUCATION LAW.

COPYRIGHT 2008, LANC & TULLY, P.C.

LANC & TULLY
ENGINEERING AND SURVEYING, P.C.

P.O. Box 897, Rt. 907
Cornwall, N.Y. 10824
(845) 386-2900

CORNWALL COMMONS
TOWN OF CORNWALL
ORANGE COUNTY, NEW YORK

DATE: MARCH 21, 2006

REVISED: MARCH 21, 2006
APPROVED: SEPTEMBER 18, 2006
APPROVED: AUGUST 1, 2007
APPROVED: SEPTEMBER 20, 2007

PROJECT: OFF ROAD
SHEET: 5 OF 16

Drawn By: JMC	Checked By:	Scale:	AS NOTED	1st Rev No:	2nd Rev No:	Revised Date:
				252	371-1-45	08 - 148 - 202