


MATCHLINE
SHEET 14


MATCHLINE
SHEET 16

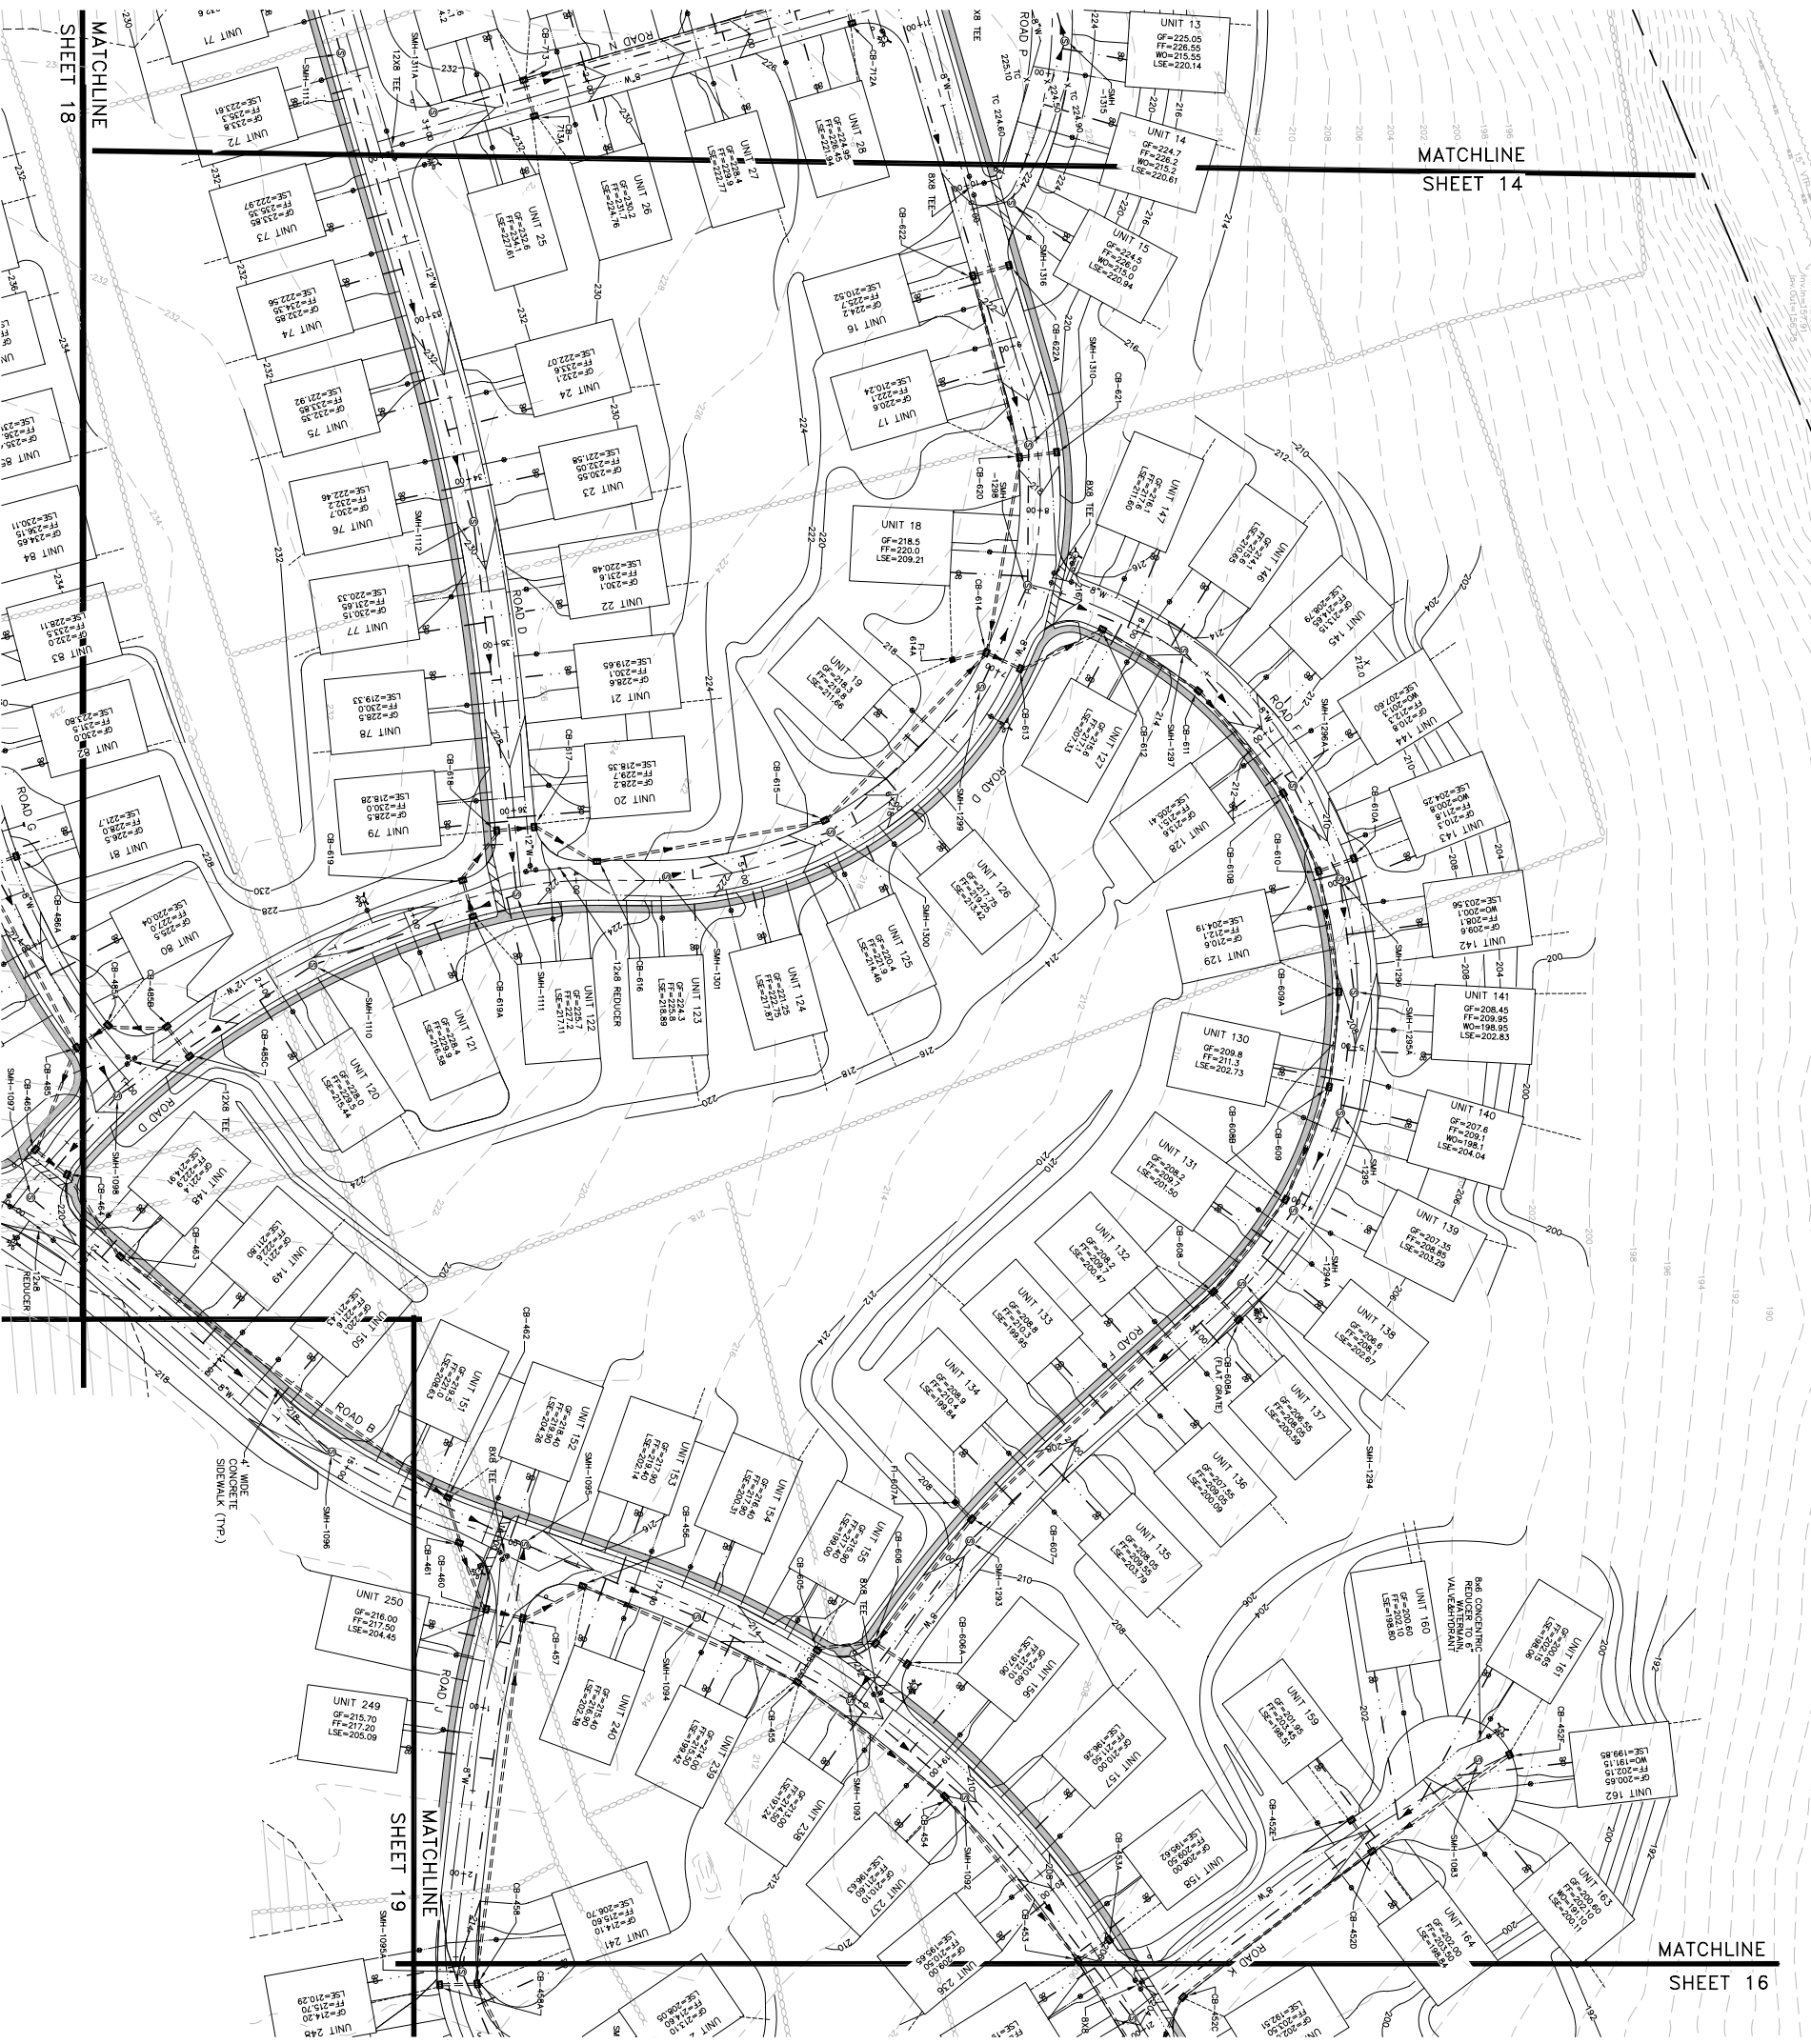

KEY MAP
NOT TO SCALE

OFFROAD UTILITY PROFILES KEY MAP
NOT TO SCALE

- LEGEND**
- DRAINING PROPERTY LINE
 - PROPOSED PROPERTY LINE
 - EXISTING MAJOR CONTOUR
 - EXISTING MAJOR CONTOUR
 - EXISTING NETWORK (SEE NOTE ON SHEETS 2 & 4)
 - PROPOSED CENTERLINE OF ROAD
 - PROPOSED EDGE OF ROAD WITH CURB
 - PROPOSED WATERWAY CONTROL
 - PROPOSED WATERWAY WITH FREE FLOW
 - PROPOSED STORM LINE WITH MANHOLE
 - PROPOSED STORM LINE WITH MANHOLE
 - PROPOSED STORM SERVICE LINE
 - PROPOSED ROOF DRAIN
 - PROPOSED MODULAR BLOCK RETAINING WALL
 - PROPOSED SIGN (SEE PARKING, CROSSWALK & SPACED PLAN)
 - PROPOSED SEWER CLEANOUT (SEE PARKING, CROSSWALK & SPACED PLAN)

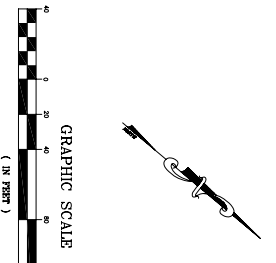

NOTICE: SEE UTILITY TABLES FOR FULL SEWER AND DRAINAGE DATA.

UNAUTHORIZED ALTERATION OR ADDITION TO THIS PLAN IS PROHIBITED. ANY SUCH ALTERATION SHALL BE CONSIDERED VOID.

ENGINEER'S AND/OR LAND SURVEYOR'S STAMP OR EMBOSSED SEAL SHALL NOT BE CONSIDERED VALID.

FOR MORE INFORMATION, CONTACT THE NEW YORK STATE EDUCATION LAW.

COPYRIGHT 2008, LANIG & TULLY, P.C.

LANIG & TULLY
ENGINEERING AND SURVEYING, P.C.
P.O. BOX 6971, SU. 207
CORNWALL, N.Y. 10824
(914) 531-3100

GRADING AND UTILITY PLAN 2 OF 9
PREPARED FOR LOT 10

CORNWALL COMMONS

TOWN OF CORNWALL
ORANGE COUNTY, NEW YORK

DATE	BY	REVISION
NOV 7, 2007	LANIG & TULLY	PREPARED FOR LOT 10 OF CORNWALL COMMONS
AUG 14, 2007	LANIG & TULLY	REVISED PER COMMENTS
AUG 27, 2007	LANIG & TULLY	REVISED PER COMMENTS
SEPTEMBER 20, 2007	LANIG & TULLY	REVISED PER COMMENTS
NOVEMBER 20, 2007	LANIG & TULLY	REVISED PER COMMENTS
JANUARY 28, 2008	LANIG & TULLY	REVISED PER COMMENTS
MARCH 24, 2008	LANIG & TULLY	REVISED PER COMMENTS
MAY 14, 2008	LANIG & TULLY	REVISED PER COMMENTS
JULY 14, 2008	LANIG & TULLY	REVISED PER COMMENTS
SEPTEMBER 15, 2008	LANIG & TULLY	REVISED PER COMMENTS