

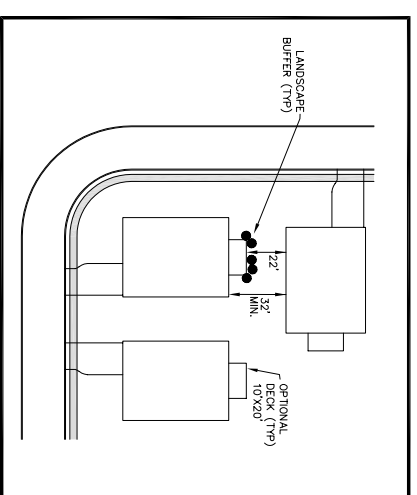
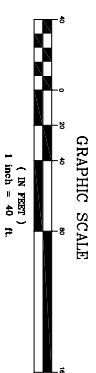



TYPICAL CONDO AND TOWNHOUSE UNIT LAYOUT PLAN

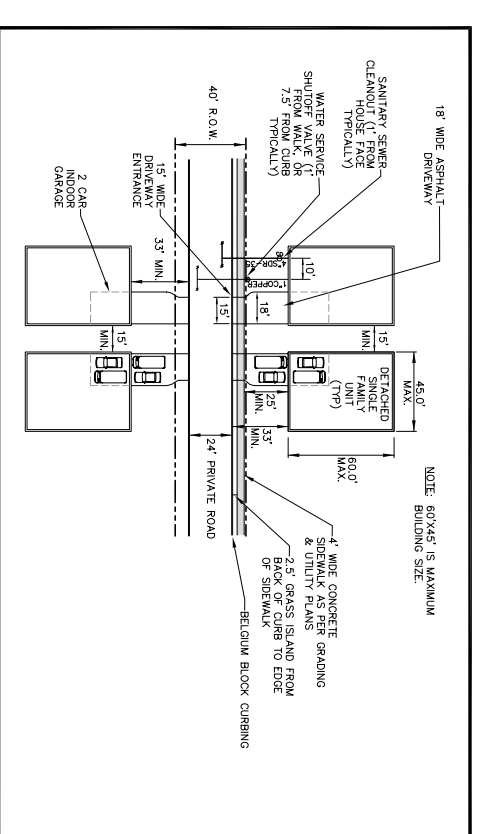

ADDITIONAL LANDSCAPING FOR SINGLE FAMILY UNITS WITH PATIO/DECK OPTION

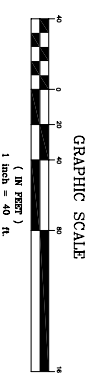

TYPICAL SINGLE FAMILY UNIT LAYOUT PLAN

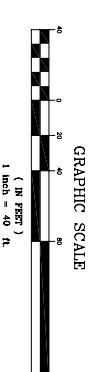

COPIES FROM THE ORIGINAL OF THIS DOCUMENT NOT BE LOANED, REPRODUCED, COPIED, REPRODUCED, ENGINEERS AND/OR LAND SURVEYORS STAMP OR EMBOSSED SEAL SHALL NOT BE CONSIDERED VALID, TRUE COPIES.  
UNAUTHORIZED ALTERATION OR ADDITION TO THIS DOCUMENT IS A VIOLATION OF SECTION 7209-2 OF THE NEW YORK STATE EDUCATION LAW.

COPYRIGHT 2008, LANC & TULLY, P.C.  
**LANC & TULLY**  
 ENGINEERING AND ARCHITECTURE, P.C.  
 P.O. Box 697, Rt. 997  
 Goshen, NY 10924  
 (845) 594-9190

DATE: MARCH 24, 2008  
 BY: JMC  
 CHECKED: JMC  
 AS NOTED  
 SCALE: AS NOTED  
 SHEET NO: 10 OF 12  
 PROJECT: TOWN OF CORNWALL COMMONS  
 ORANGE COUNTY, NEW YORK  
 DRAWING NO: 018 - 018 - 01

TYPICAL DWELLING UNIT LAYOUT PLANS  
 PREPARED FOR LOT 10