
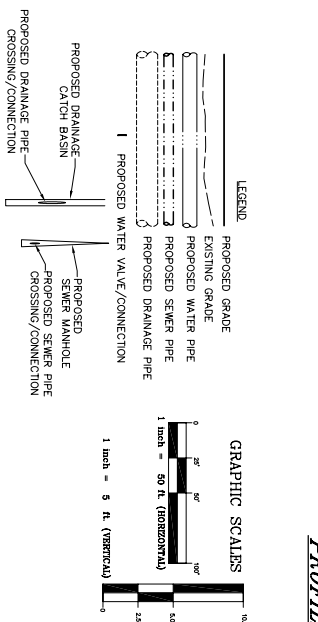
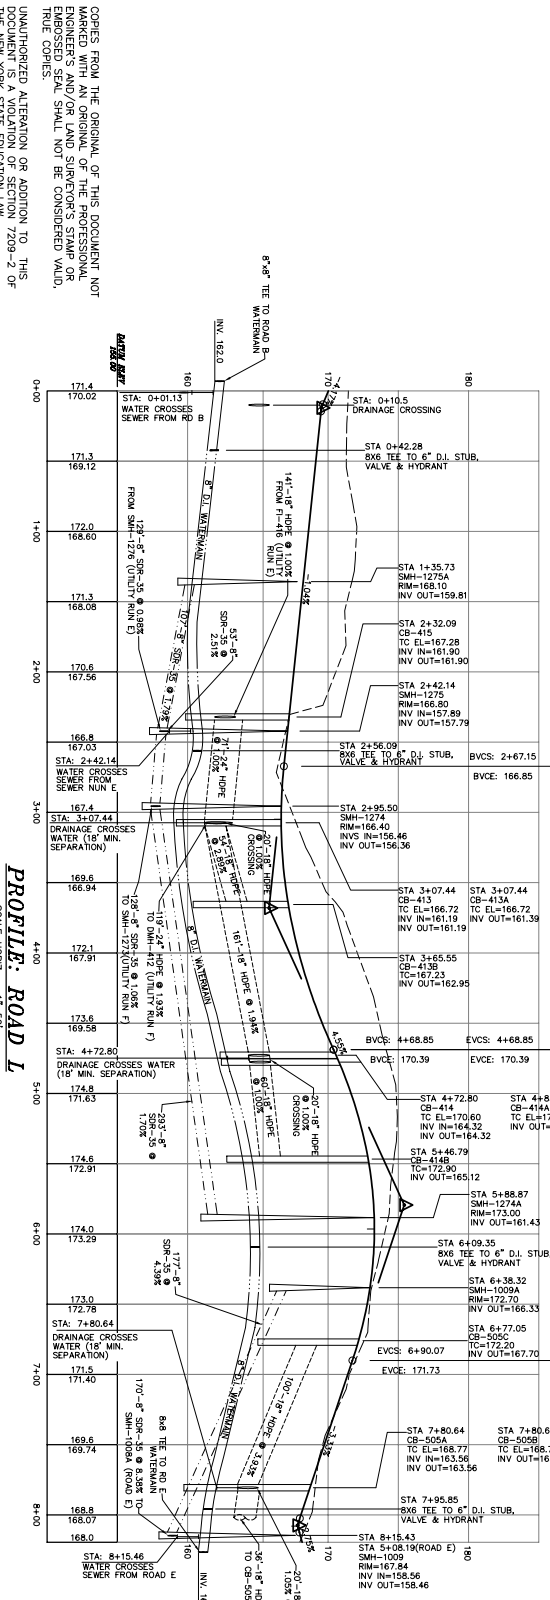
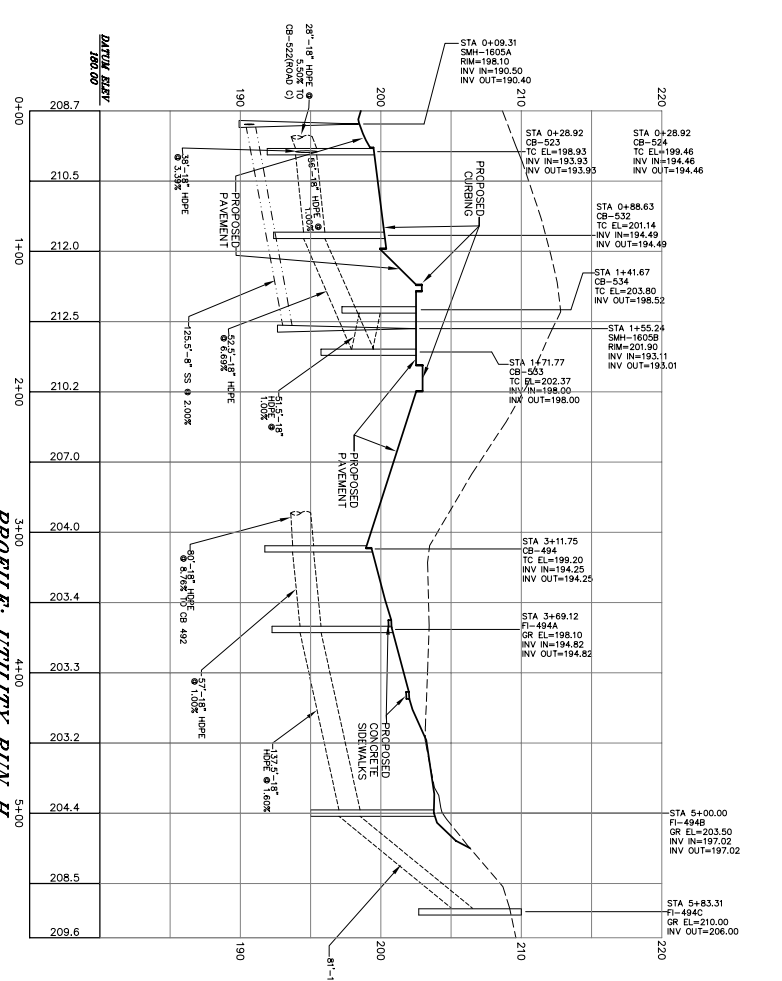
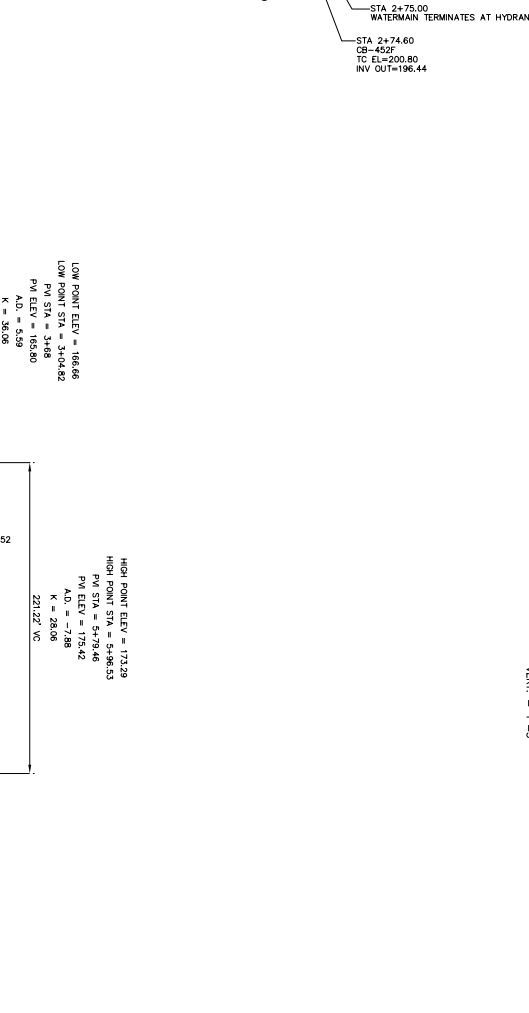
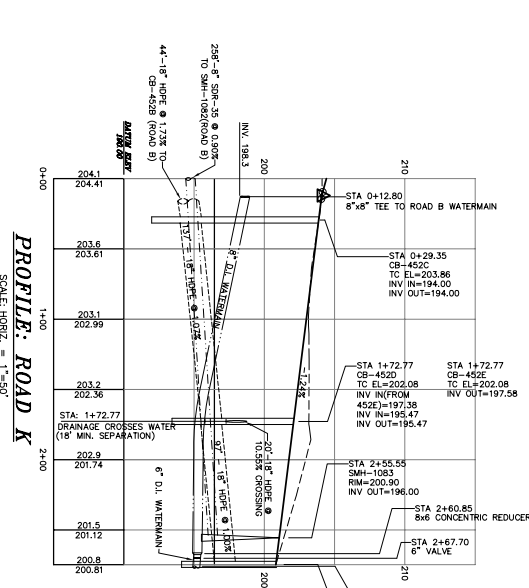


HIGH POINT ELEV. = 236.76  
 LOW POINT STA. = 443.79  
 PVI STA. = 237.66  
 PVI ELEV. = 237.66  
 K = -6.19  
 A.O. = 27.19  
 23.00% VC

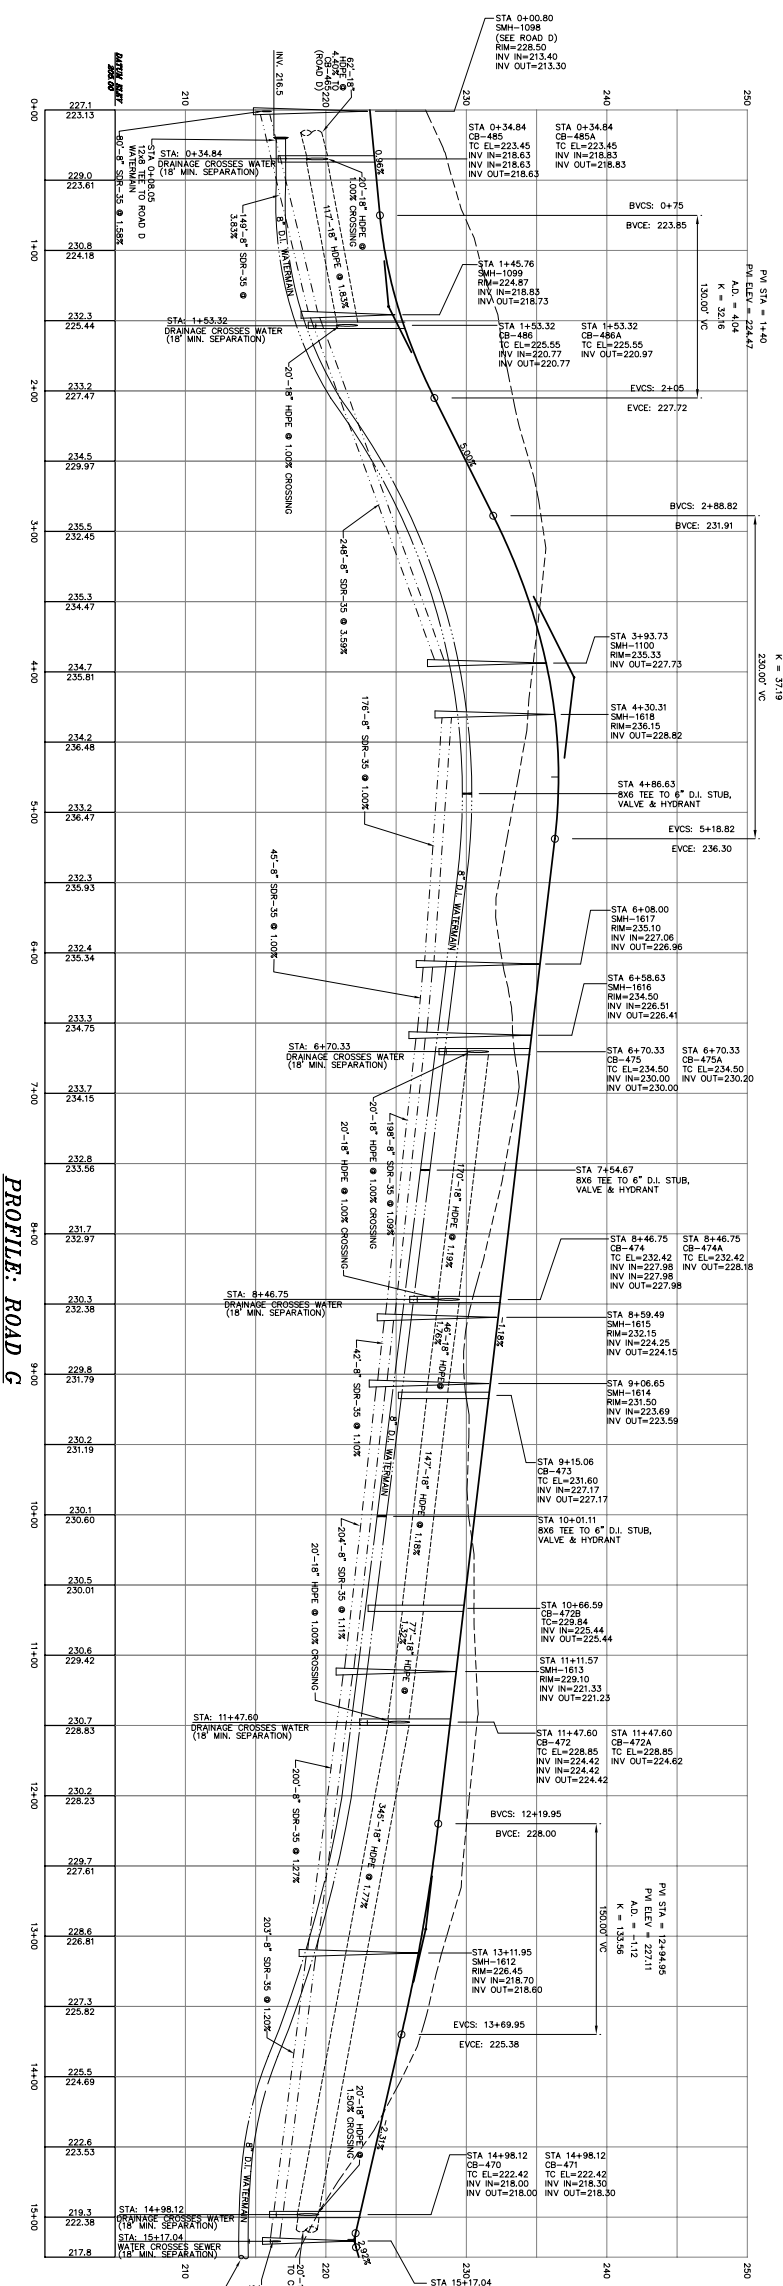

COPYRIGHT 2008, LANC & TULLY P.C.  
**LANC & TULLY**  
 ENGINEERING AND SURVEYING, P.C.  
 P.O. Box 497, Rt. 207  
 Cornwall, N.Y. 10864  
 (609) 584-5700

ROAD AND UTILITY PROFILES  
 PREPARED FOR  
**CORNWALL COMMONS**  
 TOWN OF CORNWALL  
 ORANGE COUNTY, NEW YORK

DATE: MARCH 12, 2007  
 DRAWN: JAC  
 CHECKED: JAC  
 DATE: JULY 14, 2007  
 DRAWN: JAC  
 CHECKED: JAC  
 DATE: FEBRUARY 26, 2008  
 DRAWN: JAC  
 CHECKED: JAC  
 DATE: MARCH 24, 2008  
 DRAWN: JAC  
 CHECKED: JAC  
 DATE: JUNE 2, 2008  
 DRAWN: JAC  
 CHECKED: JAC

COPIES FROM THE ORIGINAL OF THIS DOCUMENT NOT  
 MARKED WITH AN ORIGINAL OF THE PROFESSIONAL  
 ENGINEER'S SEAL AND SIGNATURE SHALL BE  
 CONSIDERED UNLAWFUL. THIS DOCUMENT IS A  
 UNAUTHORIZED ALTERATION OF ADDITION TO THIS  
 DOCUMENT IS A VIOLATION OF SECTION 7209-2 OF  
 THE NEW YORK STATE EDUCATION LAW.