
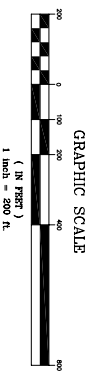


LOCATION PLAN
 1/8" = 1/32" FEET
 TAKEN FROM OWN MAPPING

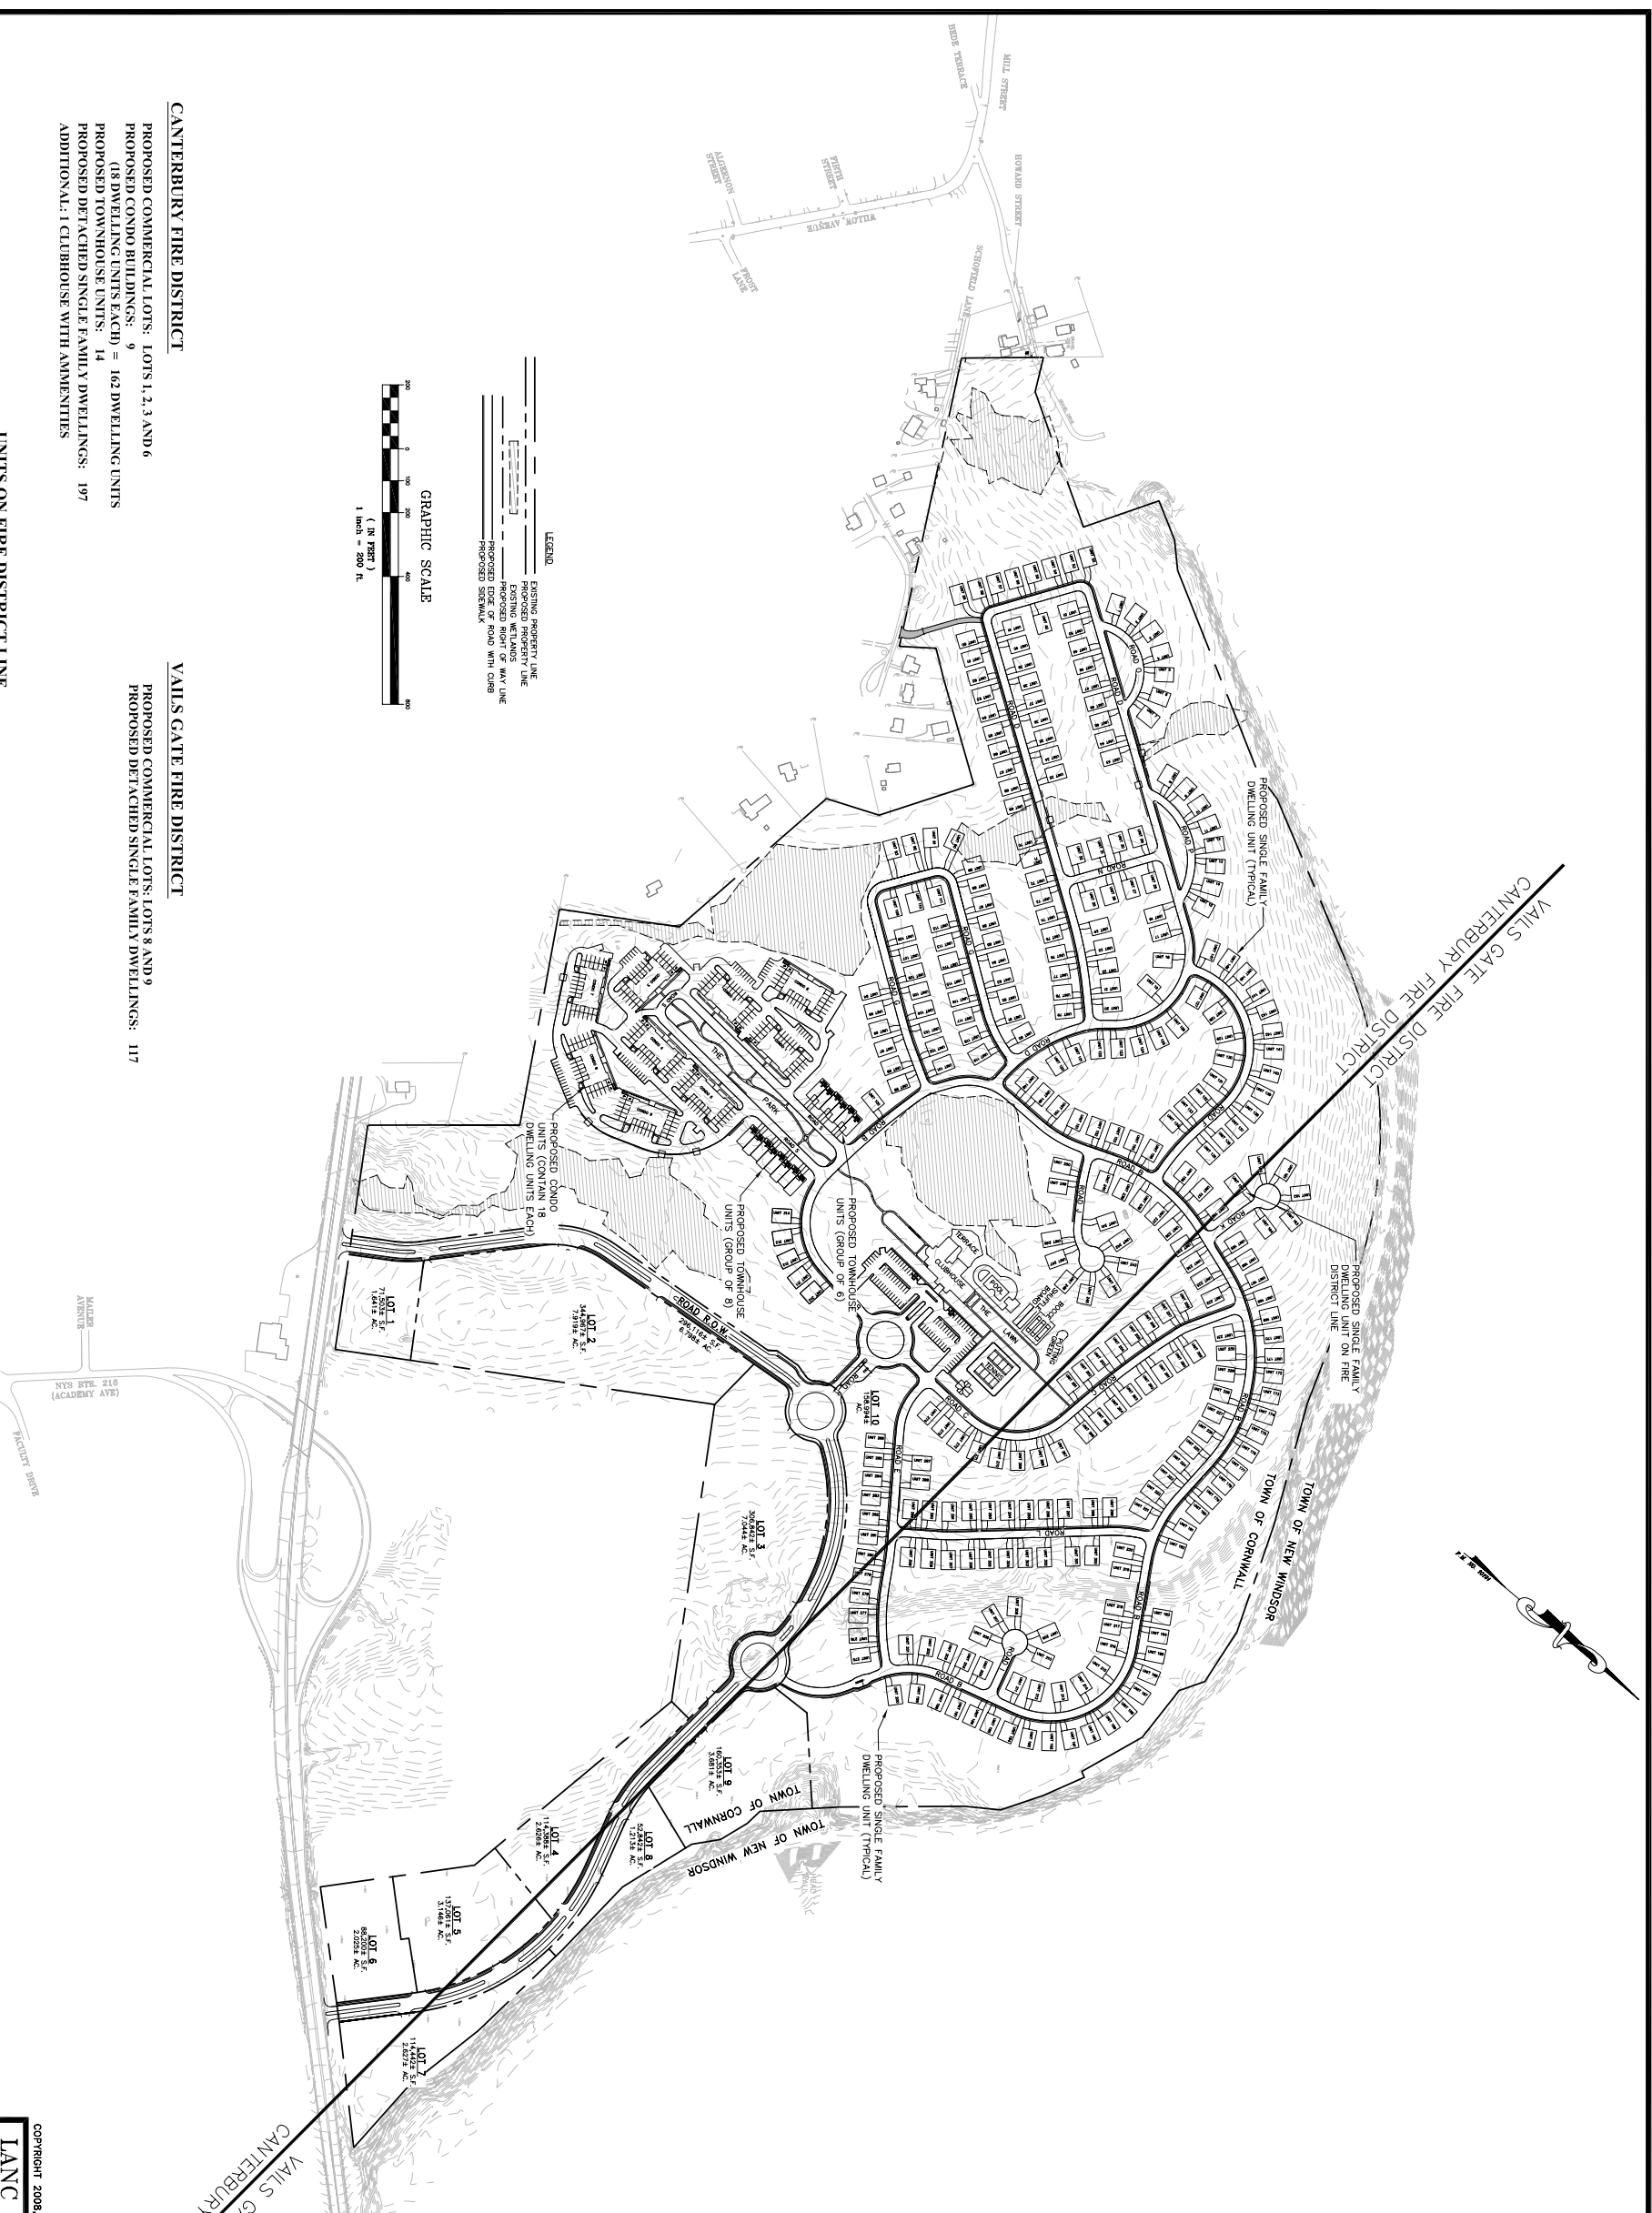

CANTERBURY FIRE DISTRICT

- PROPOSED COMMERCIAL LOTS: LOTS 1, 2, 3 AND 6
- PROPOSED CONDO BUILDINGS: 9
- (18 DWELLING UNITS EACH) = 162 DWELLING UNITS
- PROPOSED TOWNHOUSE UNITS: 14
- PROPOSED DETACHED SINGLE FAMILY DWELLINGS: 197
- ADDITIONAL: 1 CLUBHOUSE WITH AMENITIES

VAILS GATE FIRE DISTRICT

- PROPOSED COMMERCIAL LOTS: LOTS 8 AND 9
- PROPOSED DETACHED SINGLE FAMILY DWELLINGS: 117

UNITS ON FIRE DISTRICT LINE

- PROPOSED COMMERCIAL LOTS: LOTS 4, 5 AND 7
- PROPOSED DETACHED SINGLE FAMILY DWELLINGS: 9

COPYRIGHT 2008, LANC & TULLY, P.C.

LANC & TULLY		P.O. Box 4871, Rt. 207 Orange County, NY 12054 (518) 541-5700	
ENGINEERING AND SURVEYING, P.C.			
FIRE DISTRICT PLAN 1 OF 3 PREPARED FOR		CORNWALL COMMONS TOWN OF CORNWALL ORANGE COUNTY, NEW YORK	
Drawn By: JMS	Checked By: JMS	Date: 10/23/07	Scale: 1" = 300'
Design No: 07-001	Project No: 07-001	Sheet No: 1 OF 3	Printing No: 08-148-301
DATE: OCTOBER 23, 2007		ISSUE: APRIL 26, 2008	
COPIES FROM THE ORIGINAL OF THIS DOCUMENT NOT MARKED WITH AN ORIGINAL OF THE PROFESSIONAL ENGINEER'S AND/OR SURVEYOR'S SEAL AND SIGNATURE SHALL NOT BE CONSIDERED VALID TRUE COPIES. UNAUTHORIZED ALTERATION OR ADPTION TO THIS DOCUMENT IS VIOLATION OF SECTION 7209-2 OF THE NEW YORK STATE EDUCATION LAW.			